


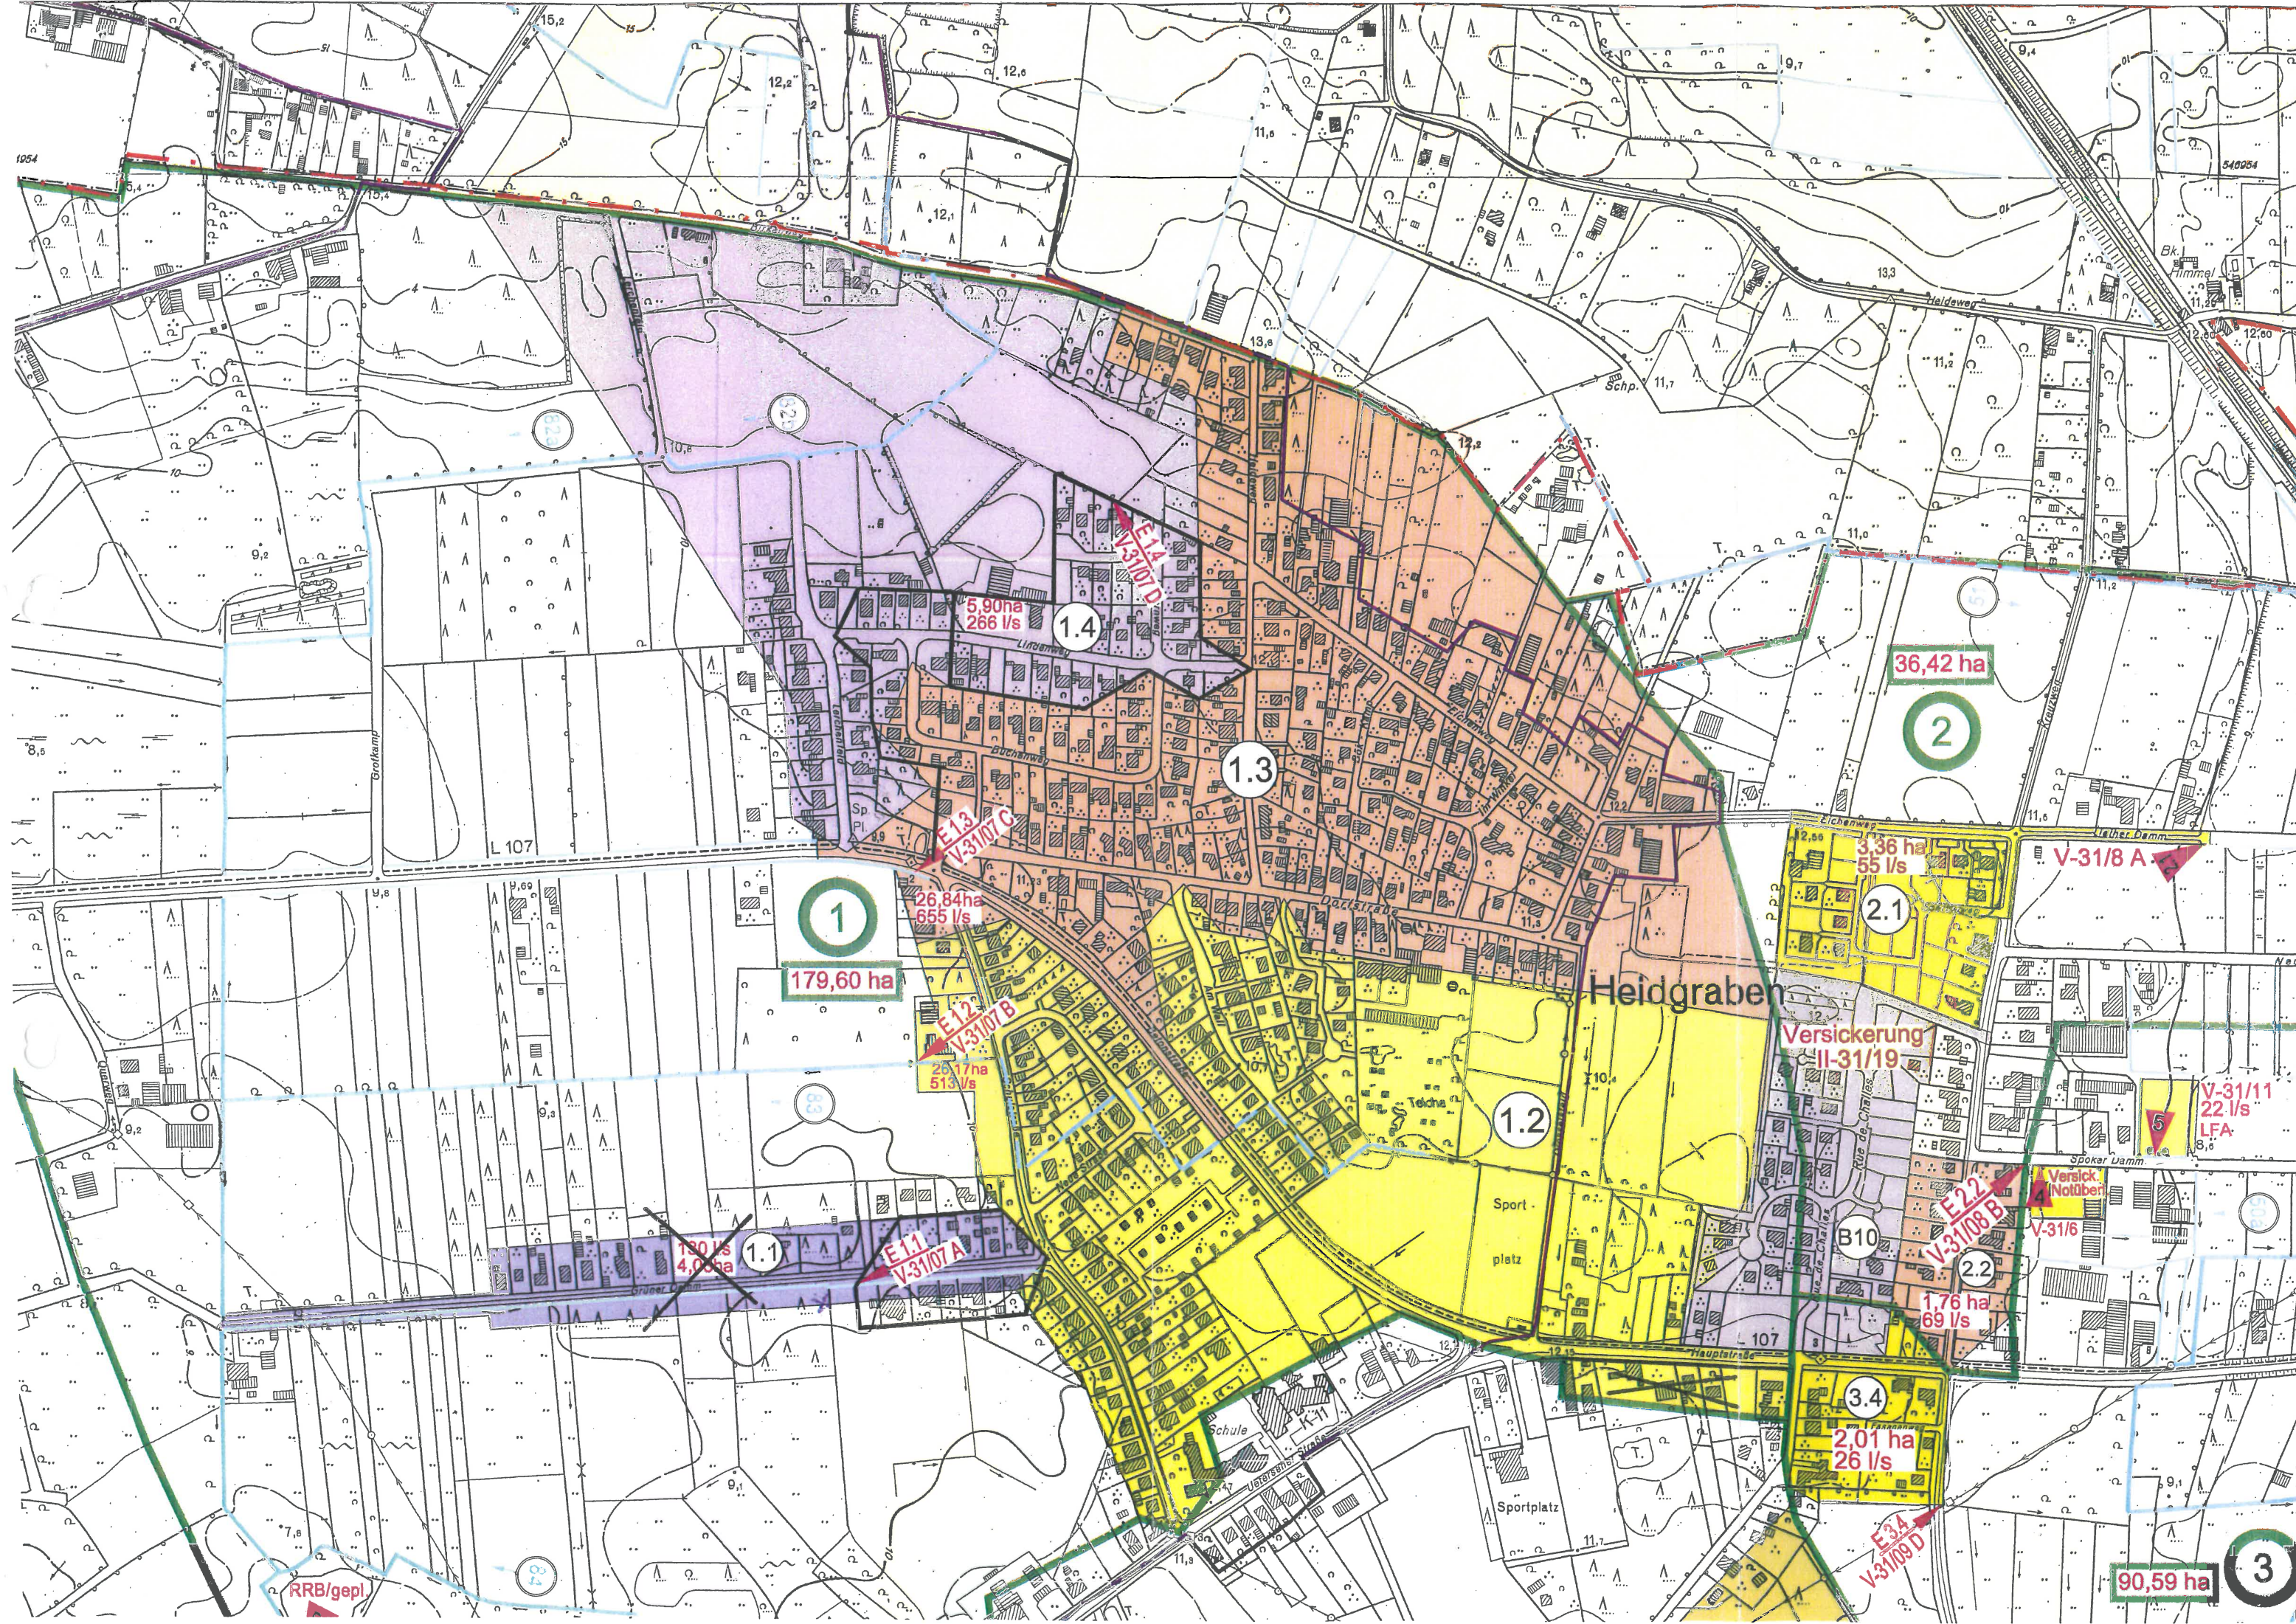

1
179,60 ha

2
36,42 ha

3
90,59 ha

1.1
130 l/s
4,00 ha

E1.1
V-31/07 A

E1.2
V-31/07 B
26,17 ha
513 l/s

E1.3
V-31/07 C
26,84 ha
655 l/s

1.4
5,90 ha
266 l/s

E1.4
V-31/07 D

1.2
Sportplatz

2.1
3,36 ha
55 l/s

V-31/8 A

V-31/11
22 l/s
LFA

2.2
1,76 ha
69 l/s

E2.2
V-31/08 B

V-31/6
Versick. (Notüberb.)

3.4
2,01 ha
26 l/s

E3.4
V-31/09 D

Versickerung
II-31/19

Heidgraben

RRB/gepl.